




TRACON

1:100

PLAN

1:200 @ A3

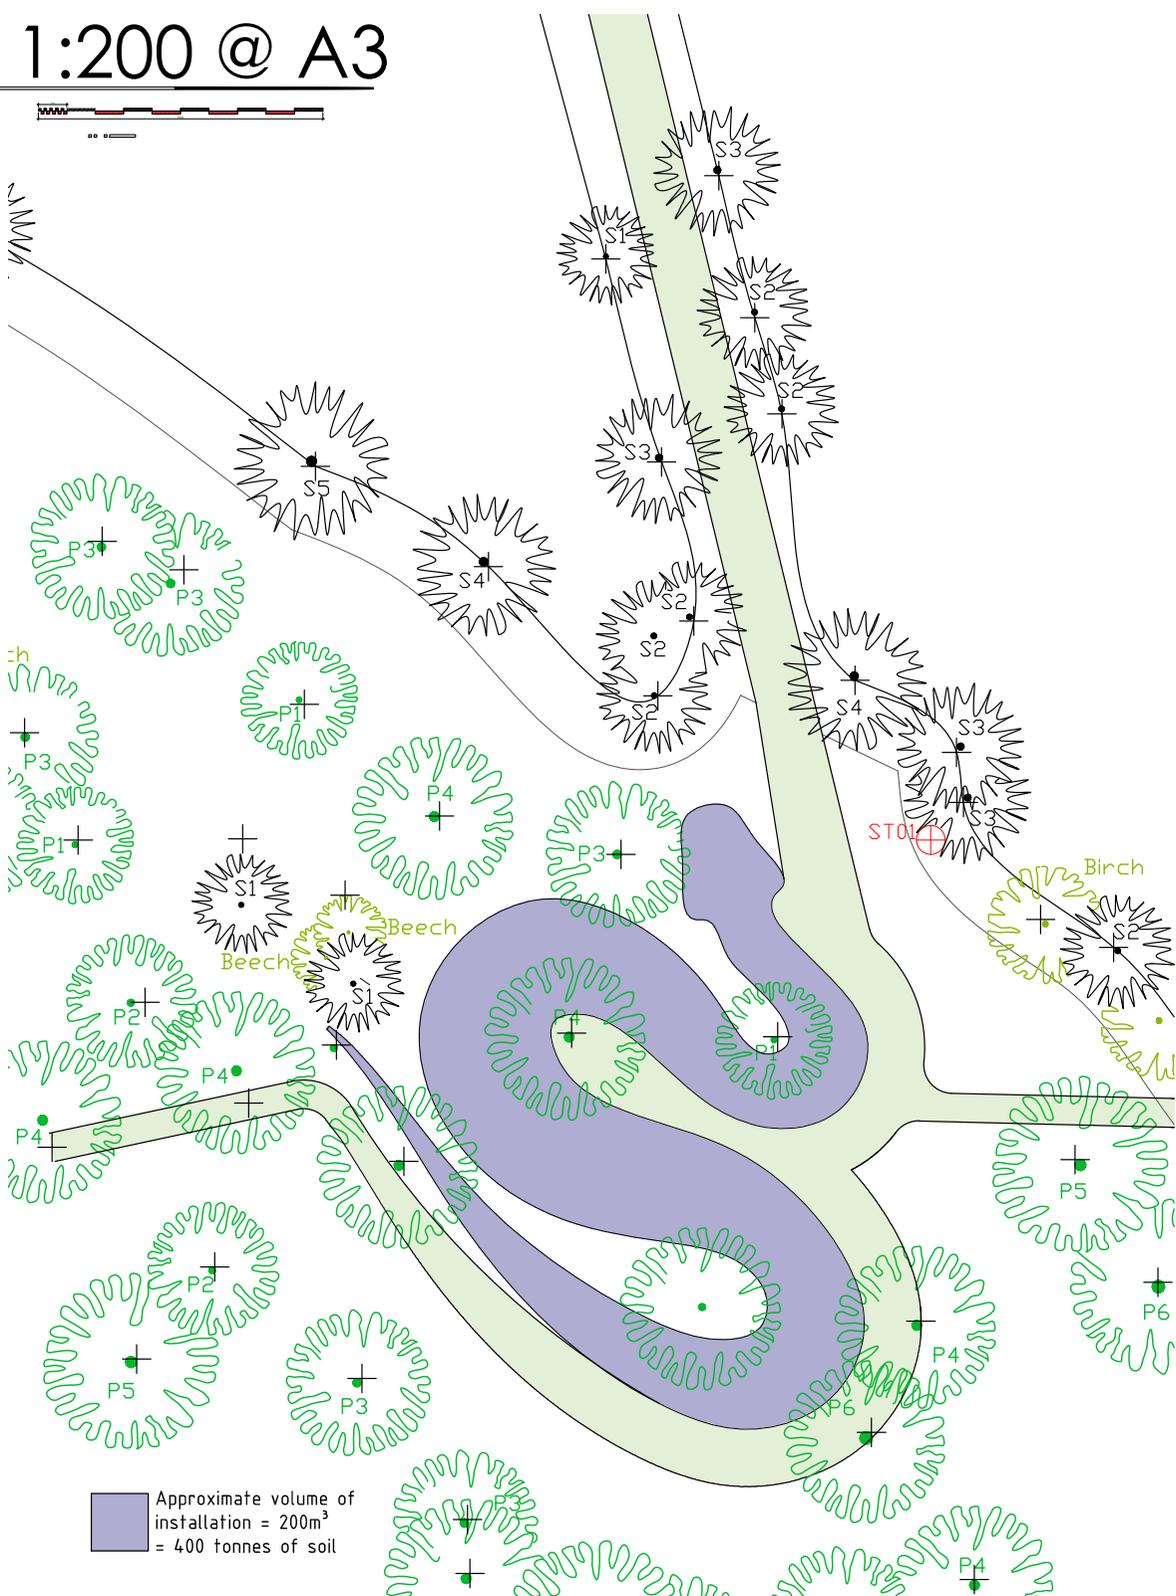

1:500 @ A3

